




MONROE AVE FRONT ENTRANCE

SIDE ENTRANCE

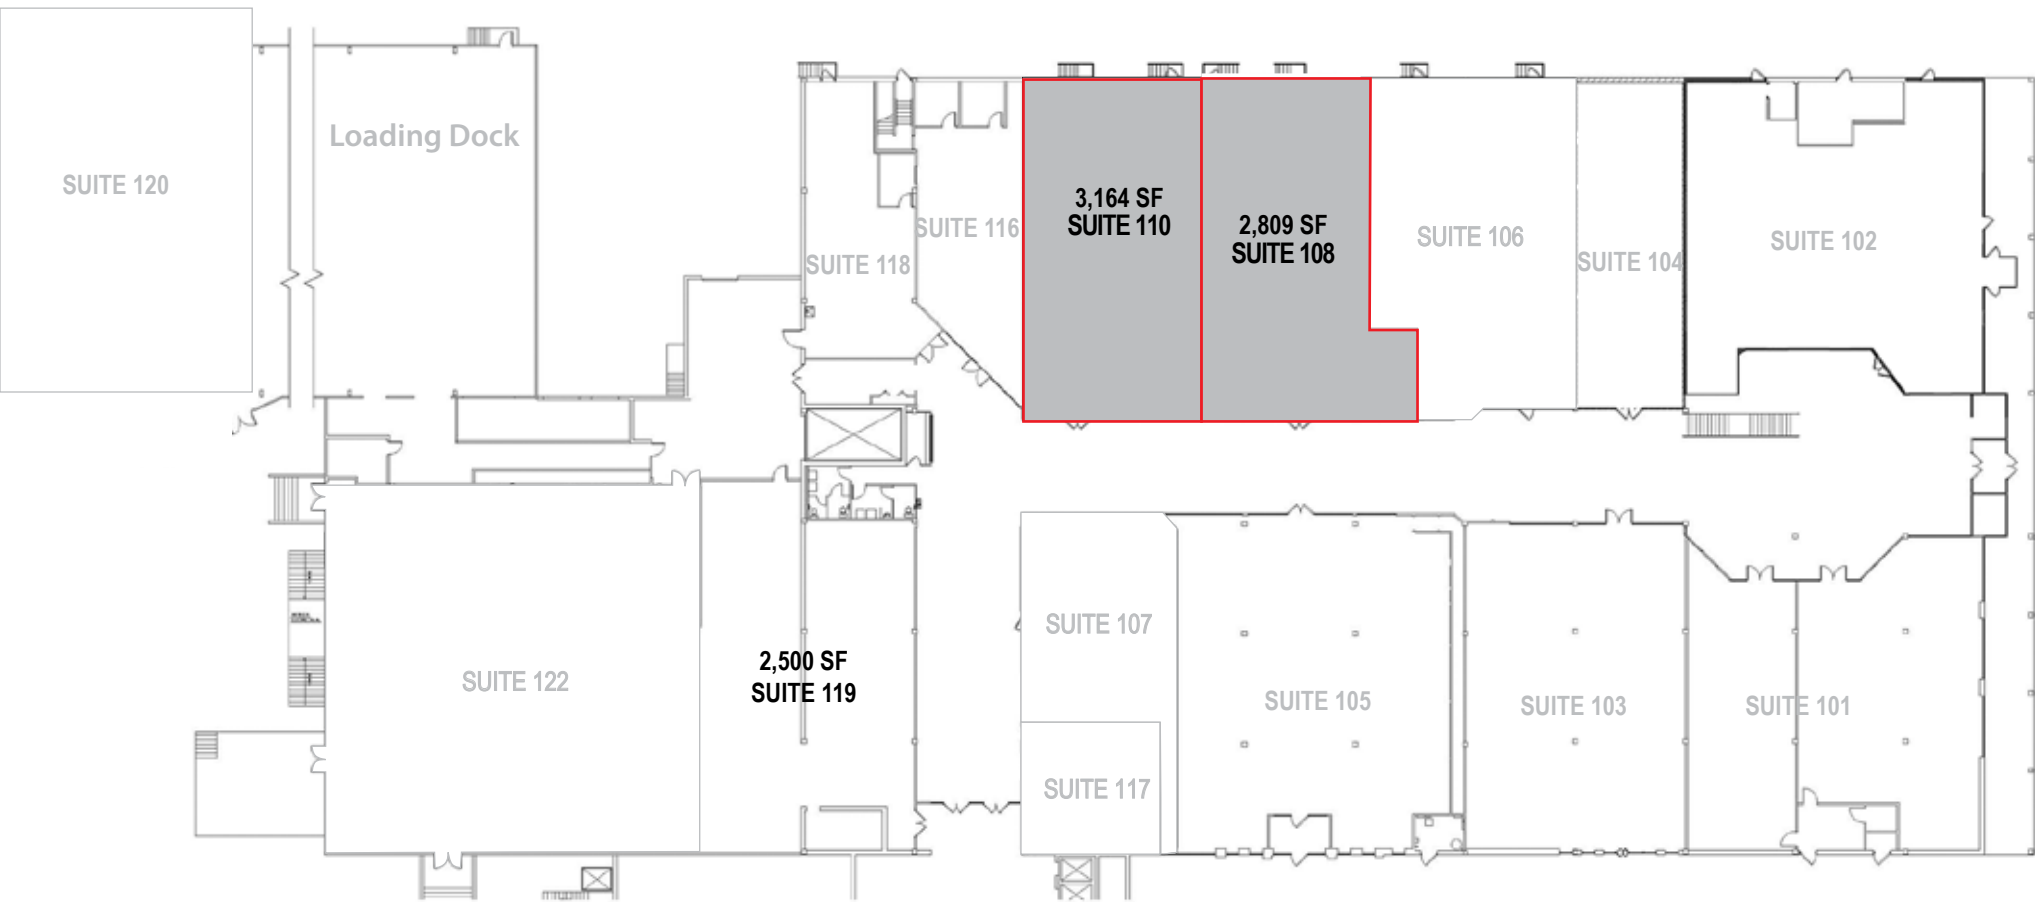

NORTH



AVAILABLE SPACE

NOTES:

1. ALL DIMENSIONS INDICATED ARE +/-.
2. FLOOR PLAN IS FOR MARKETING PURPOSES ONLY AND SHOULD NOT BE USED FOR DESIGN, CONSTRUCTION, OR PERMITTING.

1

Overall First Floor Plan

SCALE: 1/32" = 1'-0"